



Route 47 Improvements: Pavement Markings, Sidewalk and Lighting

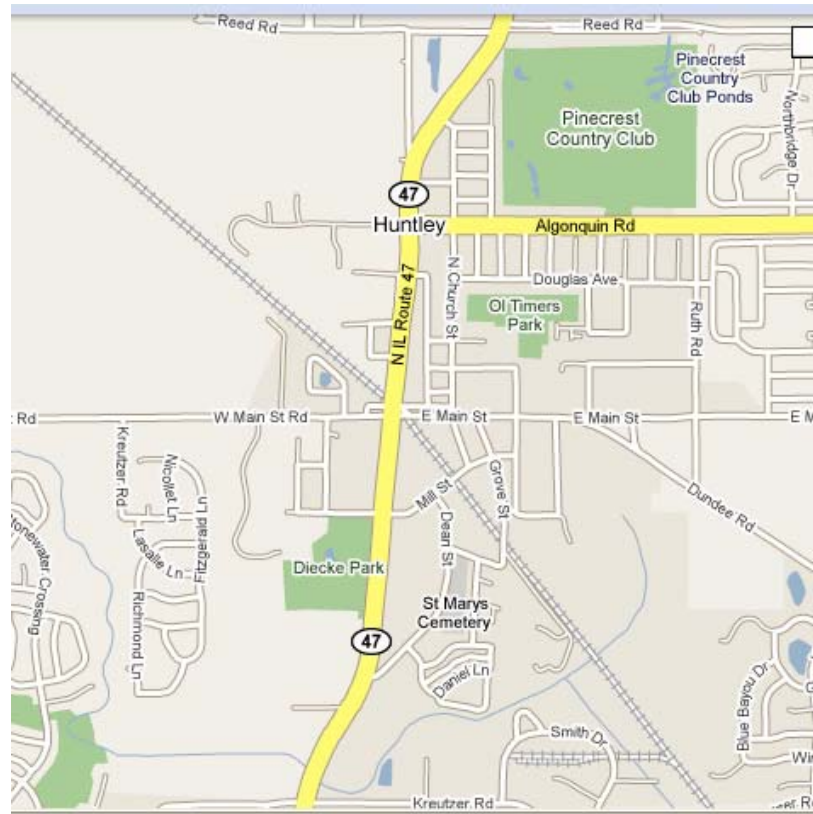

Updated 3/23/10

Route 47 Pavement Markings, Sidewalk and Lighting

Proposed Sidewalk:  No Sidewalk:  Type 1 Light Pole:  Type 2 Light Pole: 

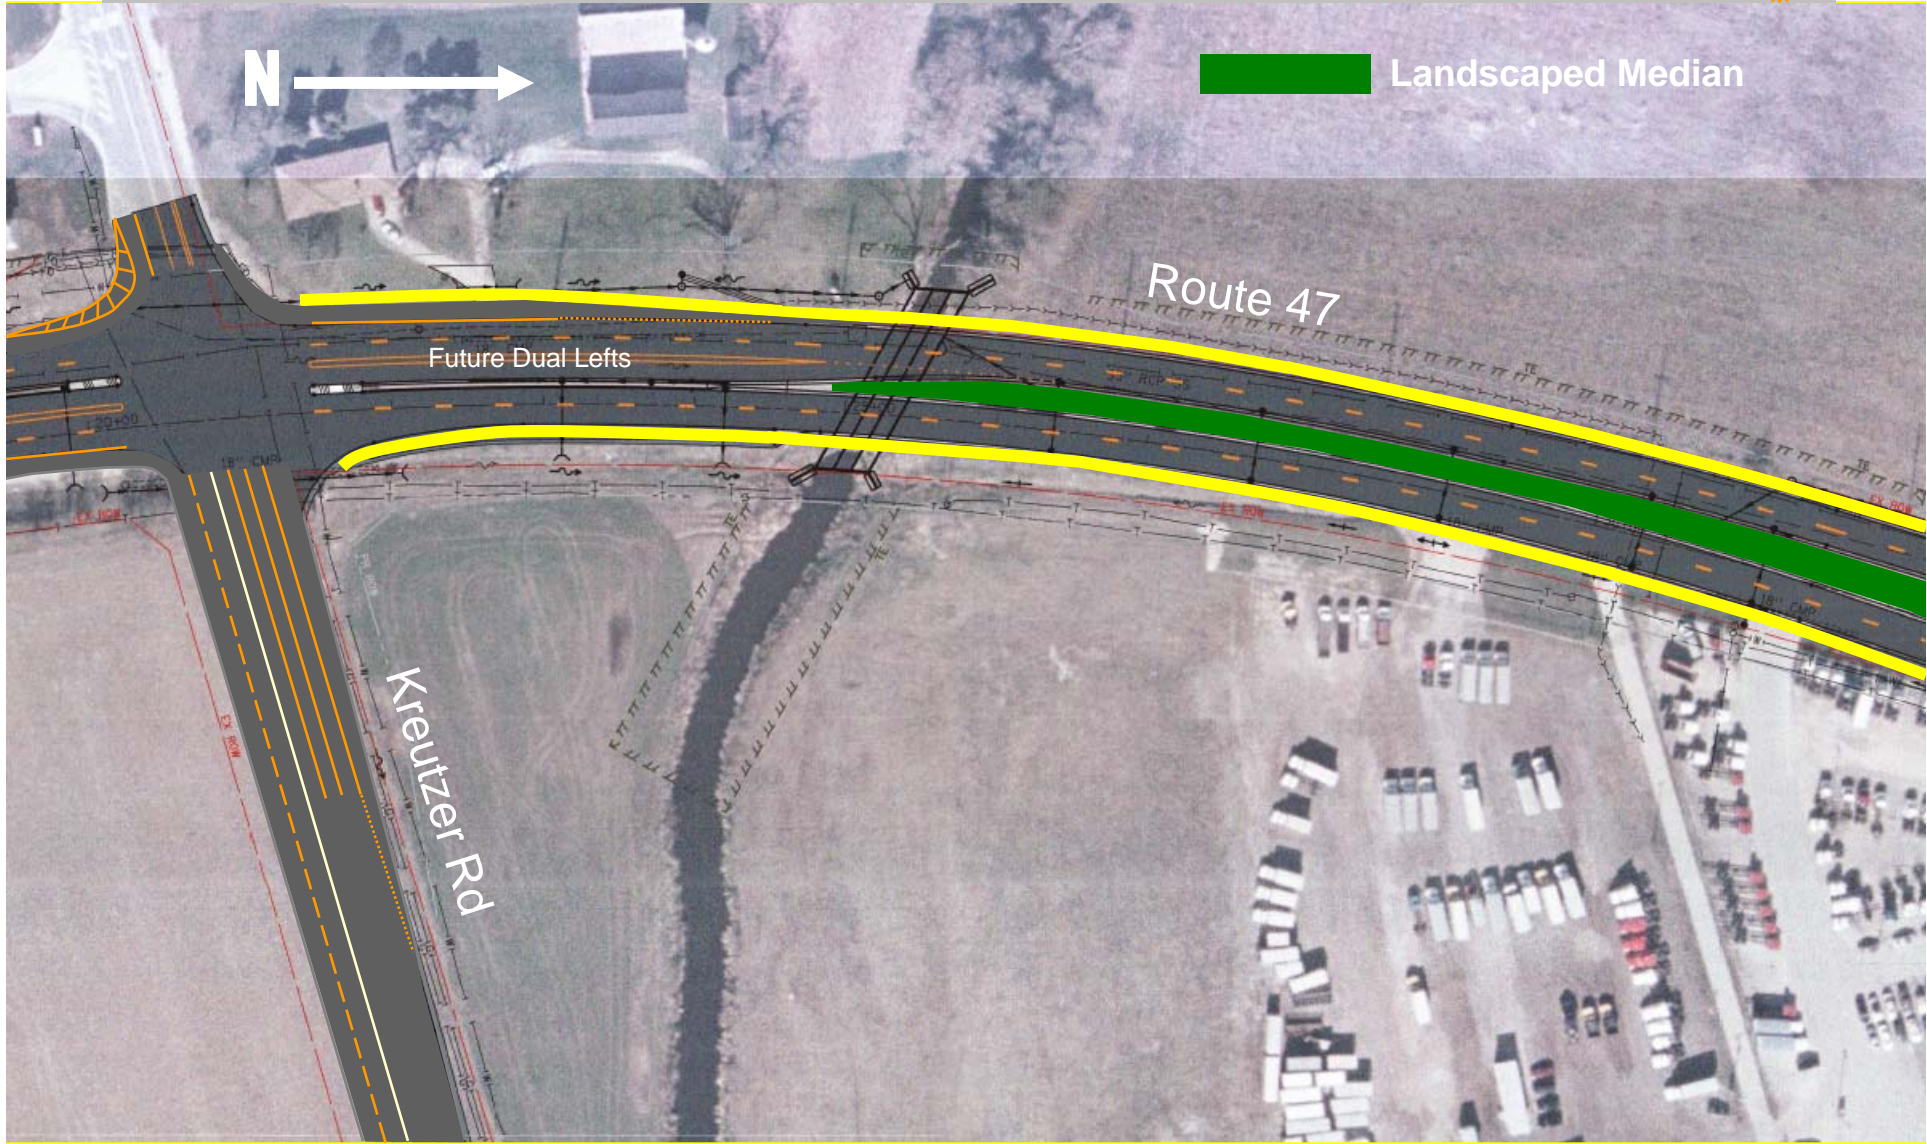


Route 47 Pavement Markings, Sidewalk and Lighting

Proposed Sidewalk:  No Sidewalk:  Type 1 Light Pole:  Type 2 Light Pole: 

N 

 Landscaped Median

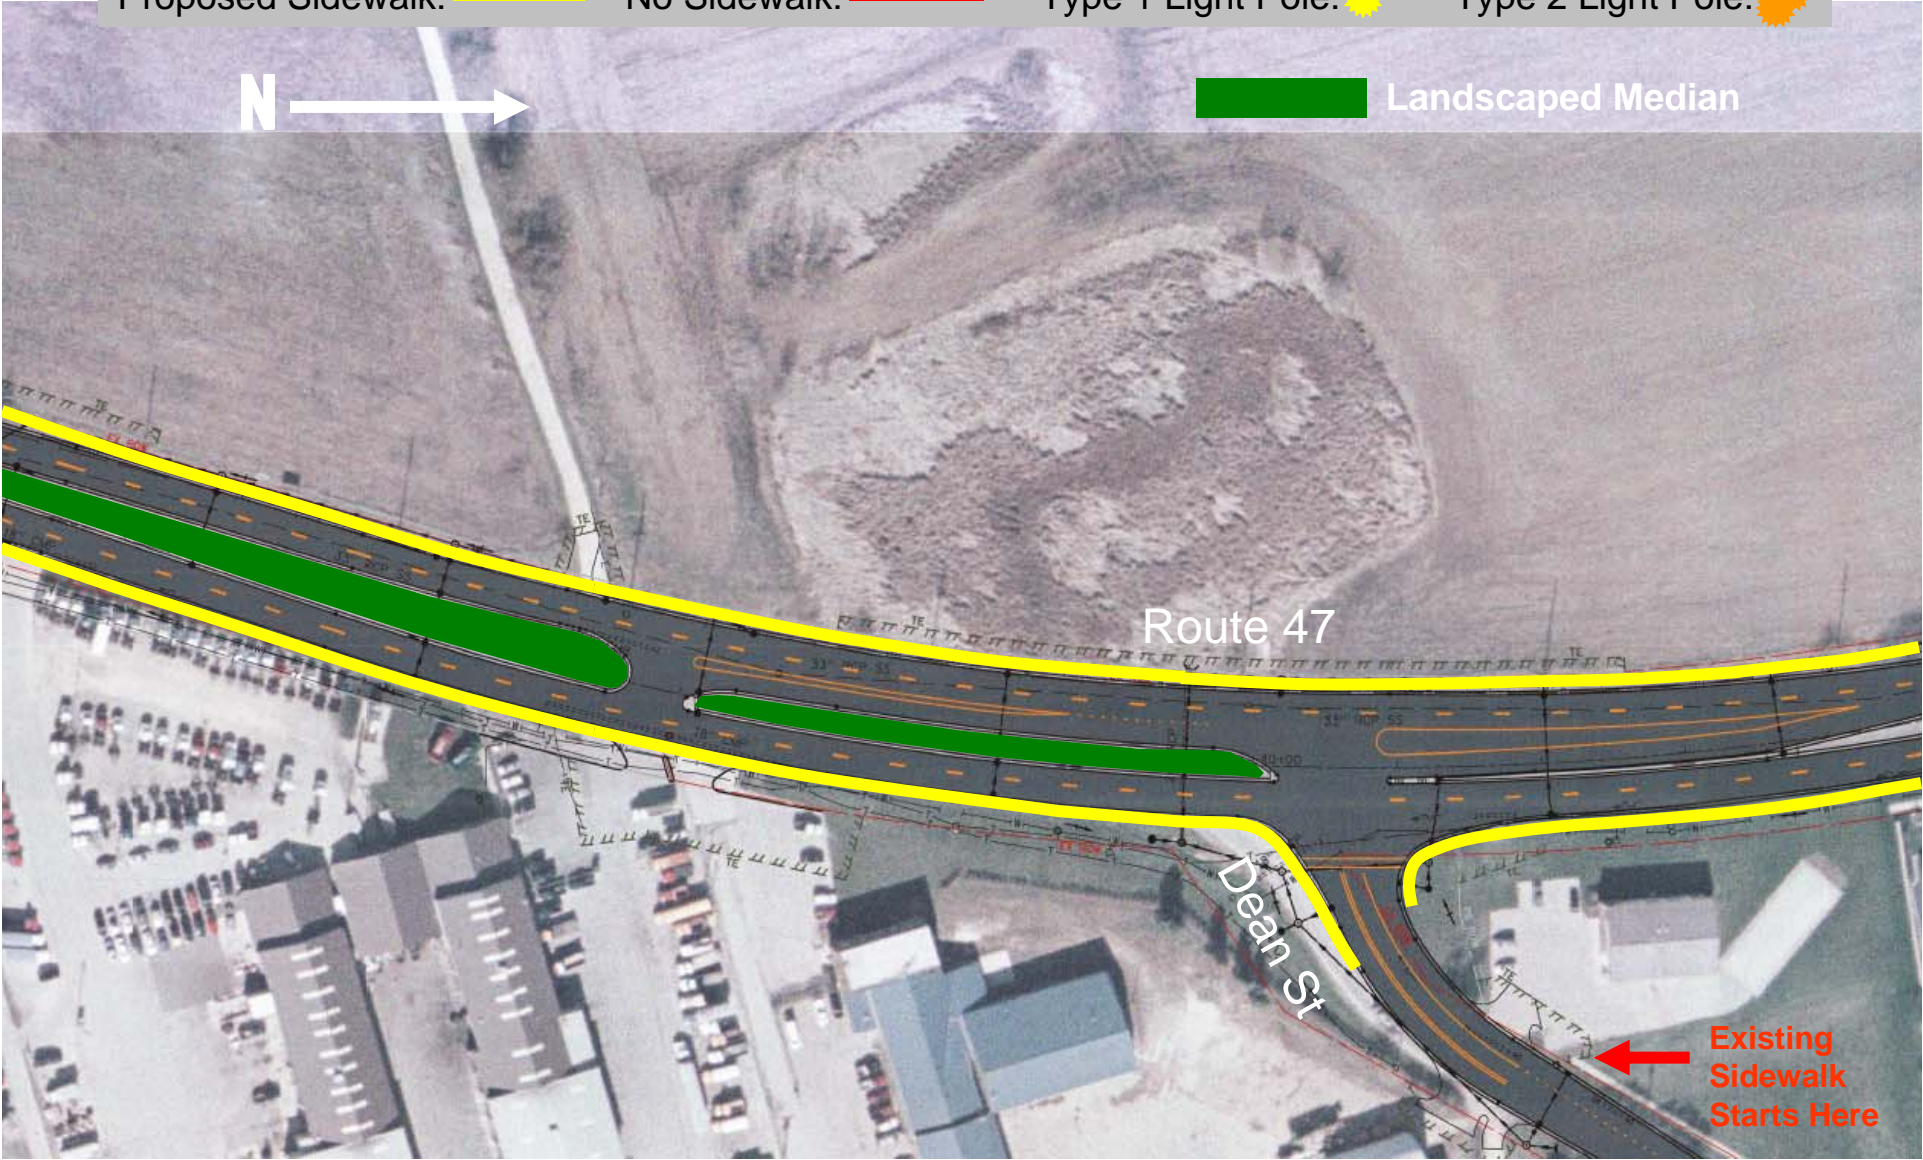


Route 47

Dean St


Existing Sidewalk Starts Here

Route 47 Pavement Markings, Sidewalk and Lighting

Proposed Sidewalk:  No Sidewalk:  Type 1 Light Pole:  Type 2 Light Pole: 

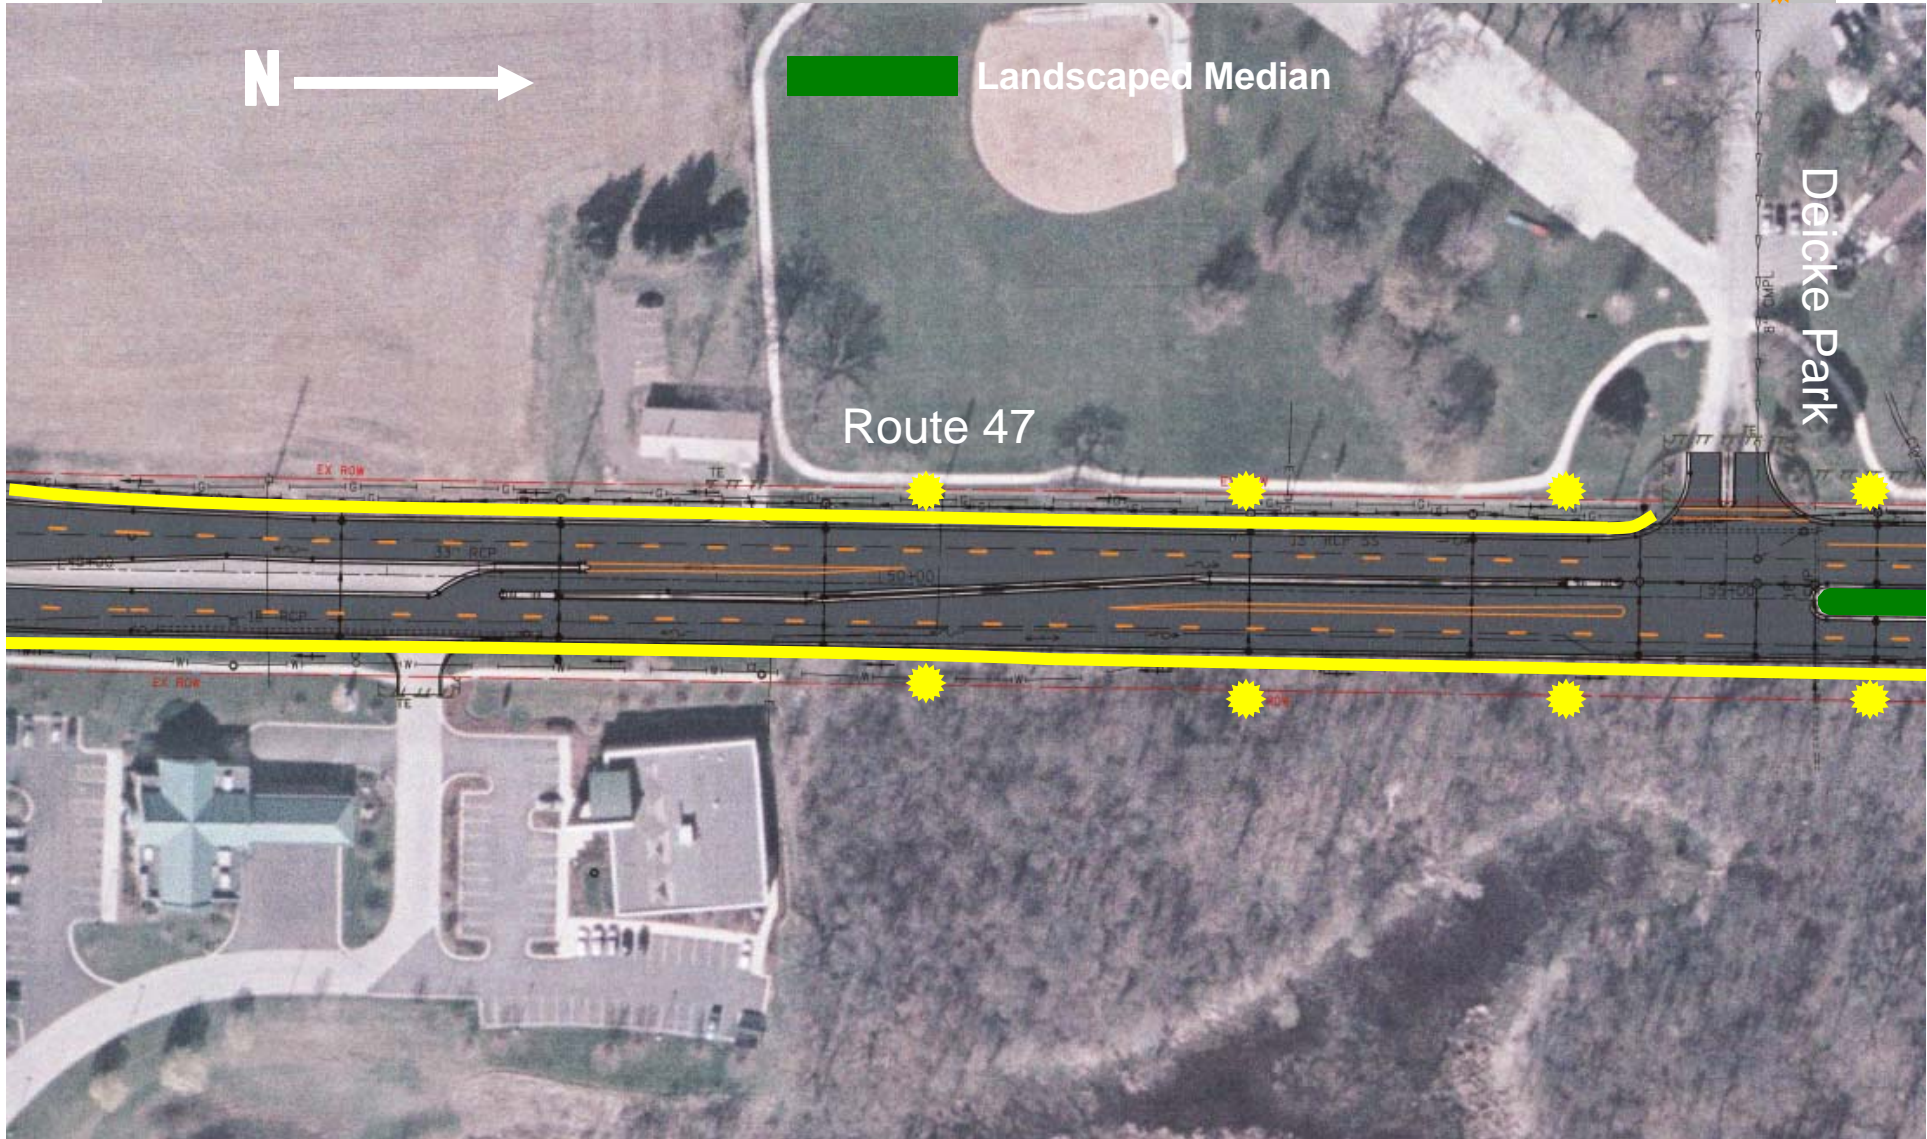

Route 47 Pavement Markings, Sidewalk and Lighting

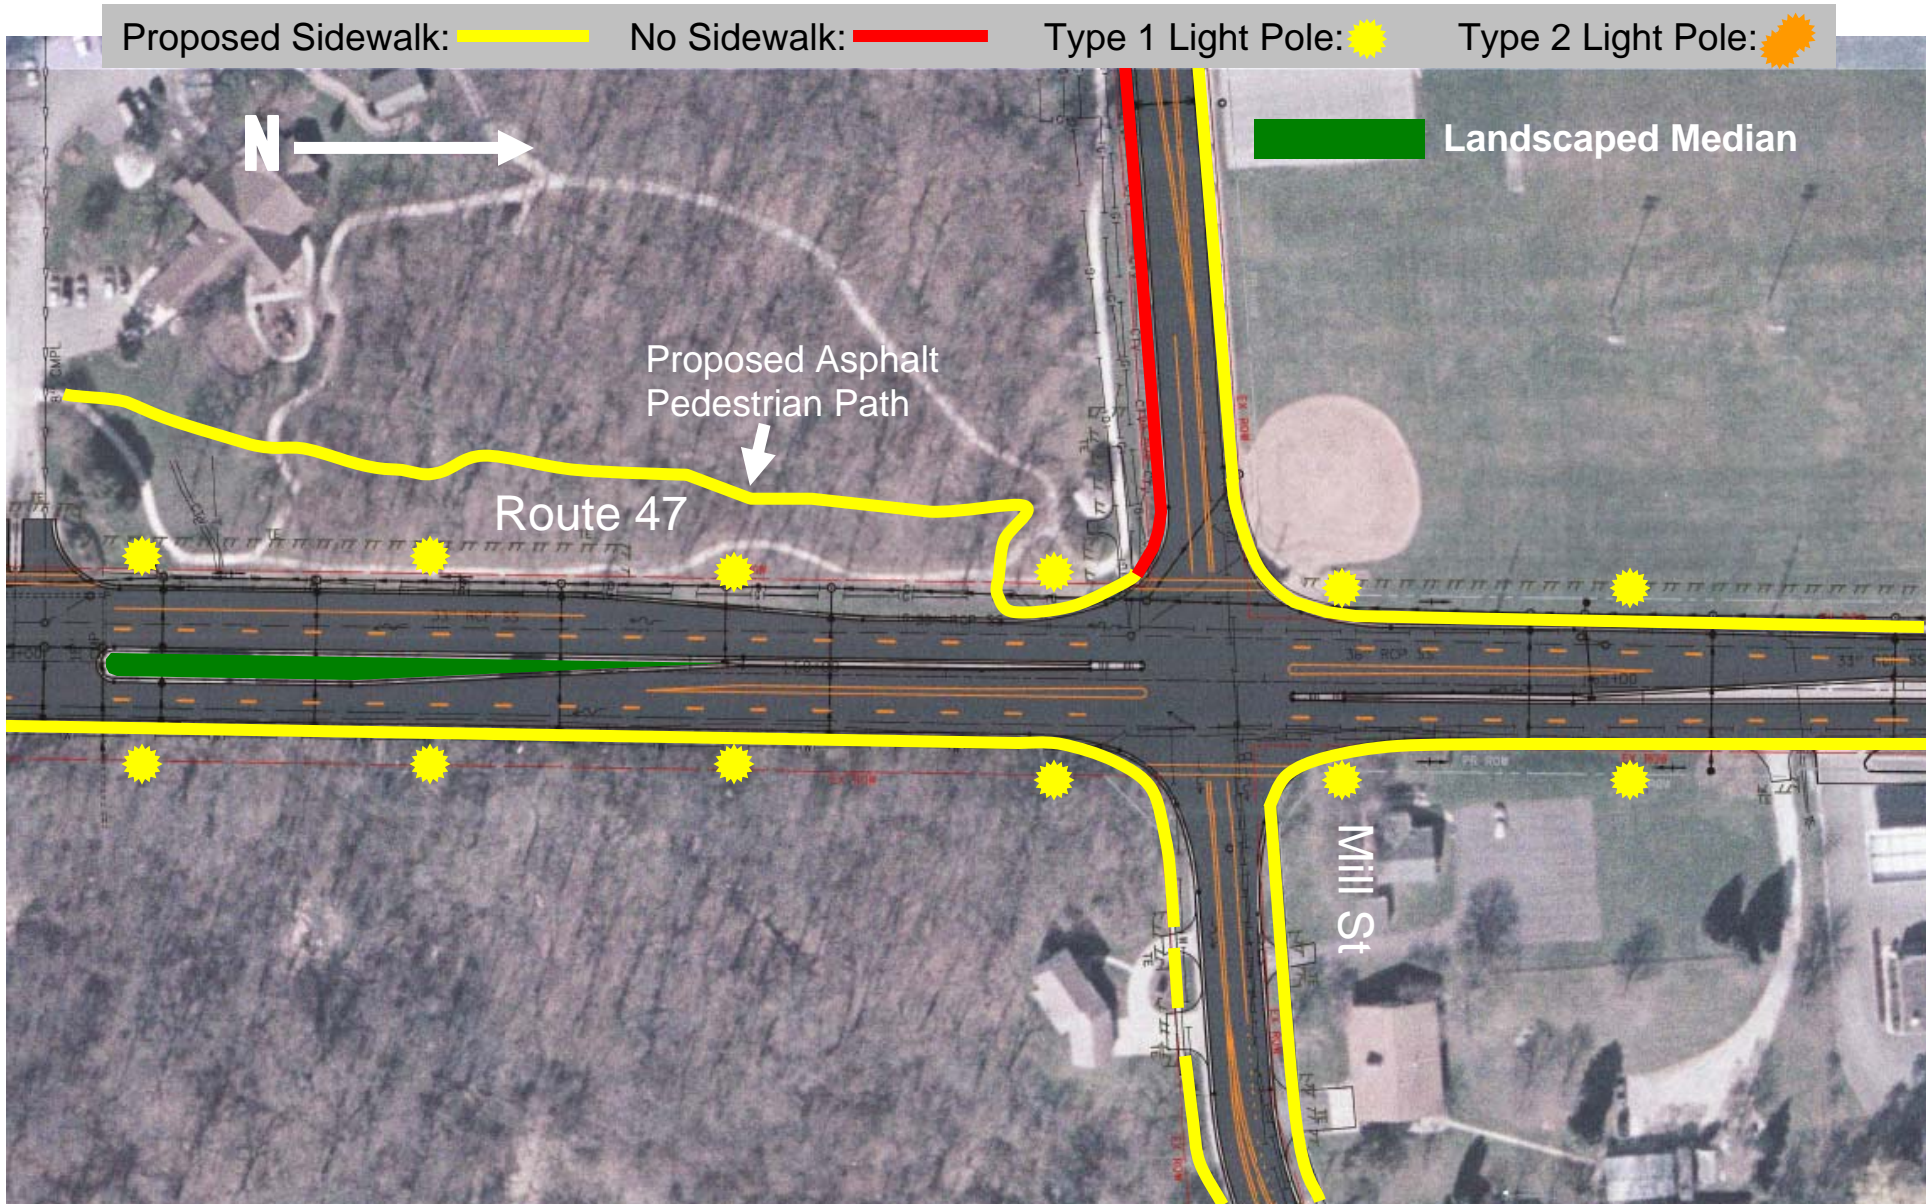


Route 47 Pavement Markings, Sidewalk and Lighting

Proposed Sidewalk:  No Sidewalk:  Type 1 Light Pole:  Type 2 Light Pole: 




Route 47 Pavement Markings, Sidewalk and Lighting

Proposed Sidewalk:  No Sidewalk:  Type 1 Light Pole:  Type 2 Light Pole: 

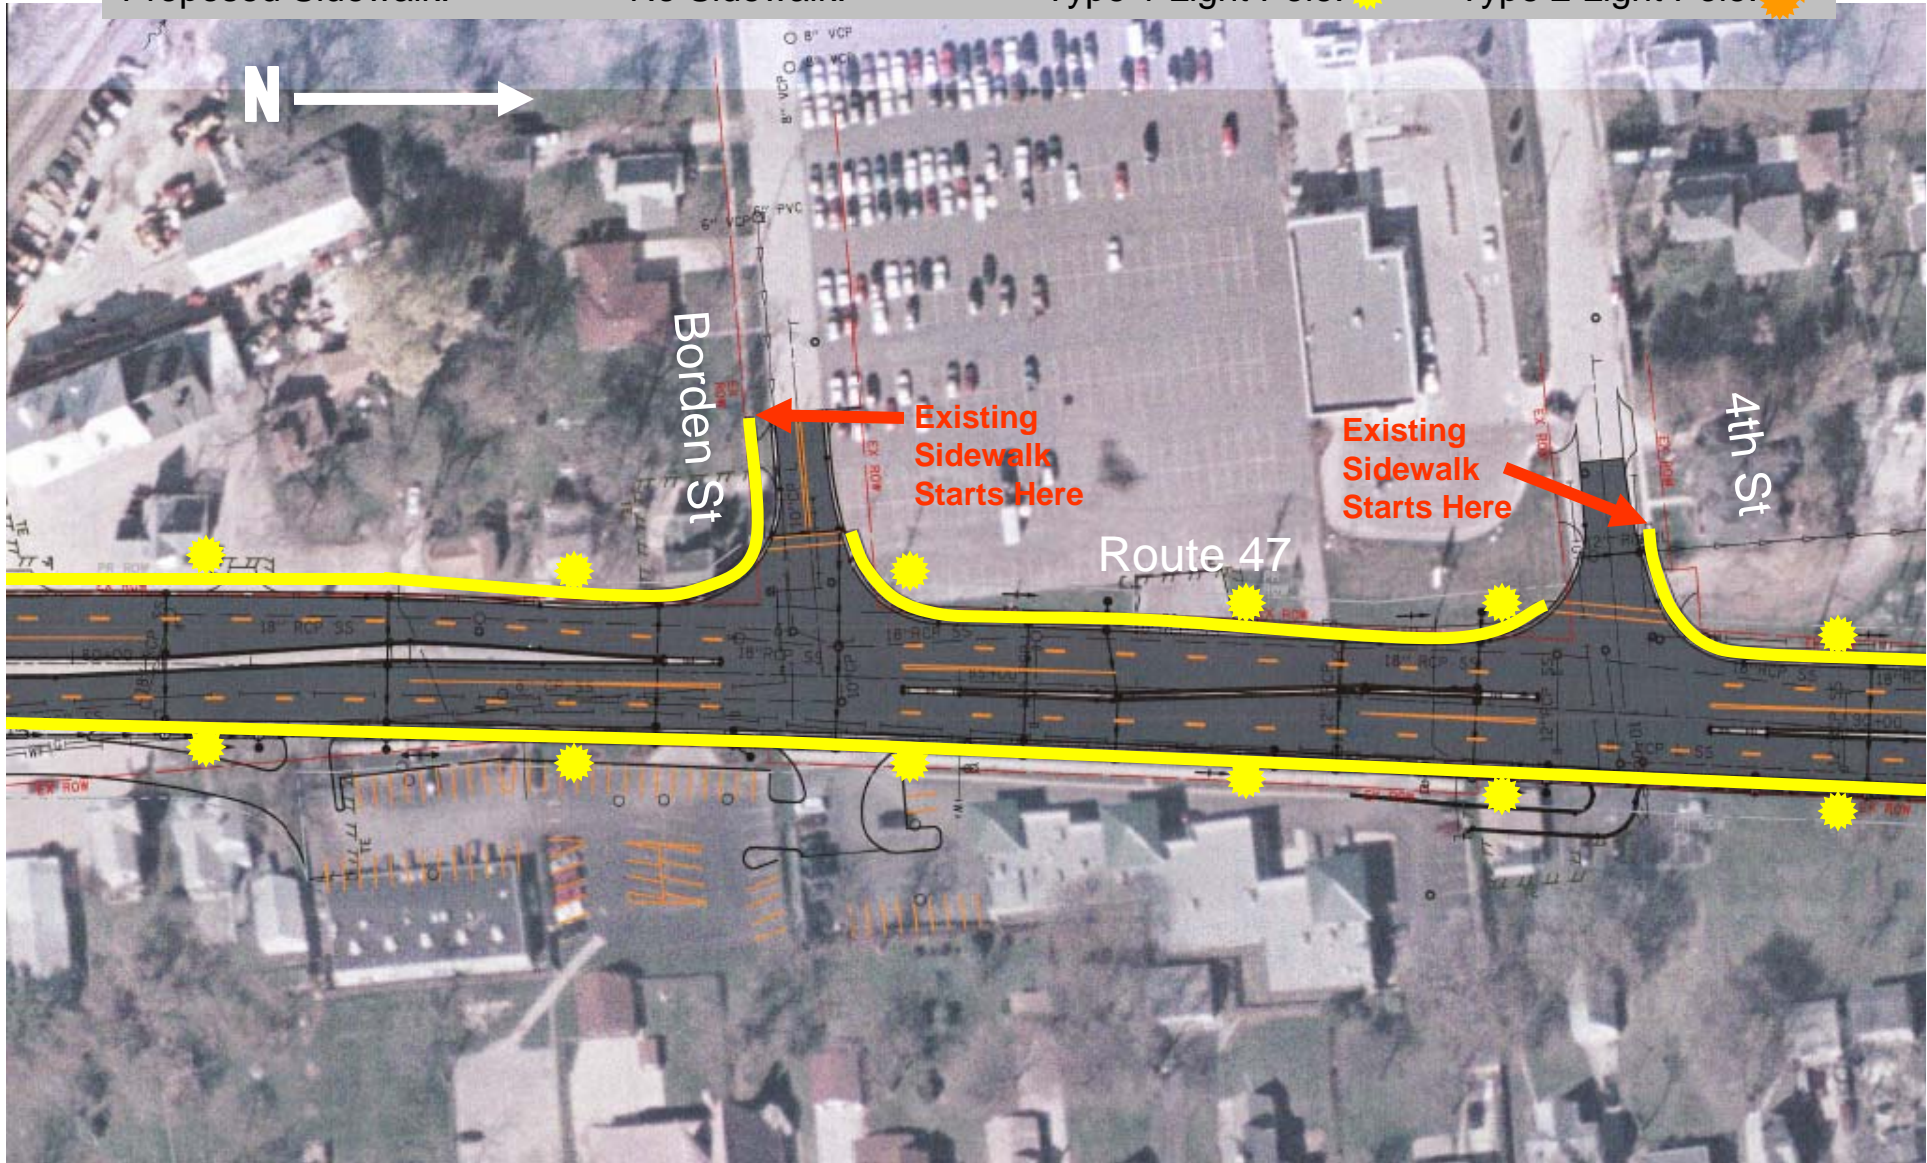

Route 47 Pavement Markings, Sidewalk and Lighting


Proposed Sidewalk:  No Sidewalk:  Type 1 Light Pole:  Type 2 Light Pole: 

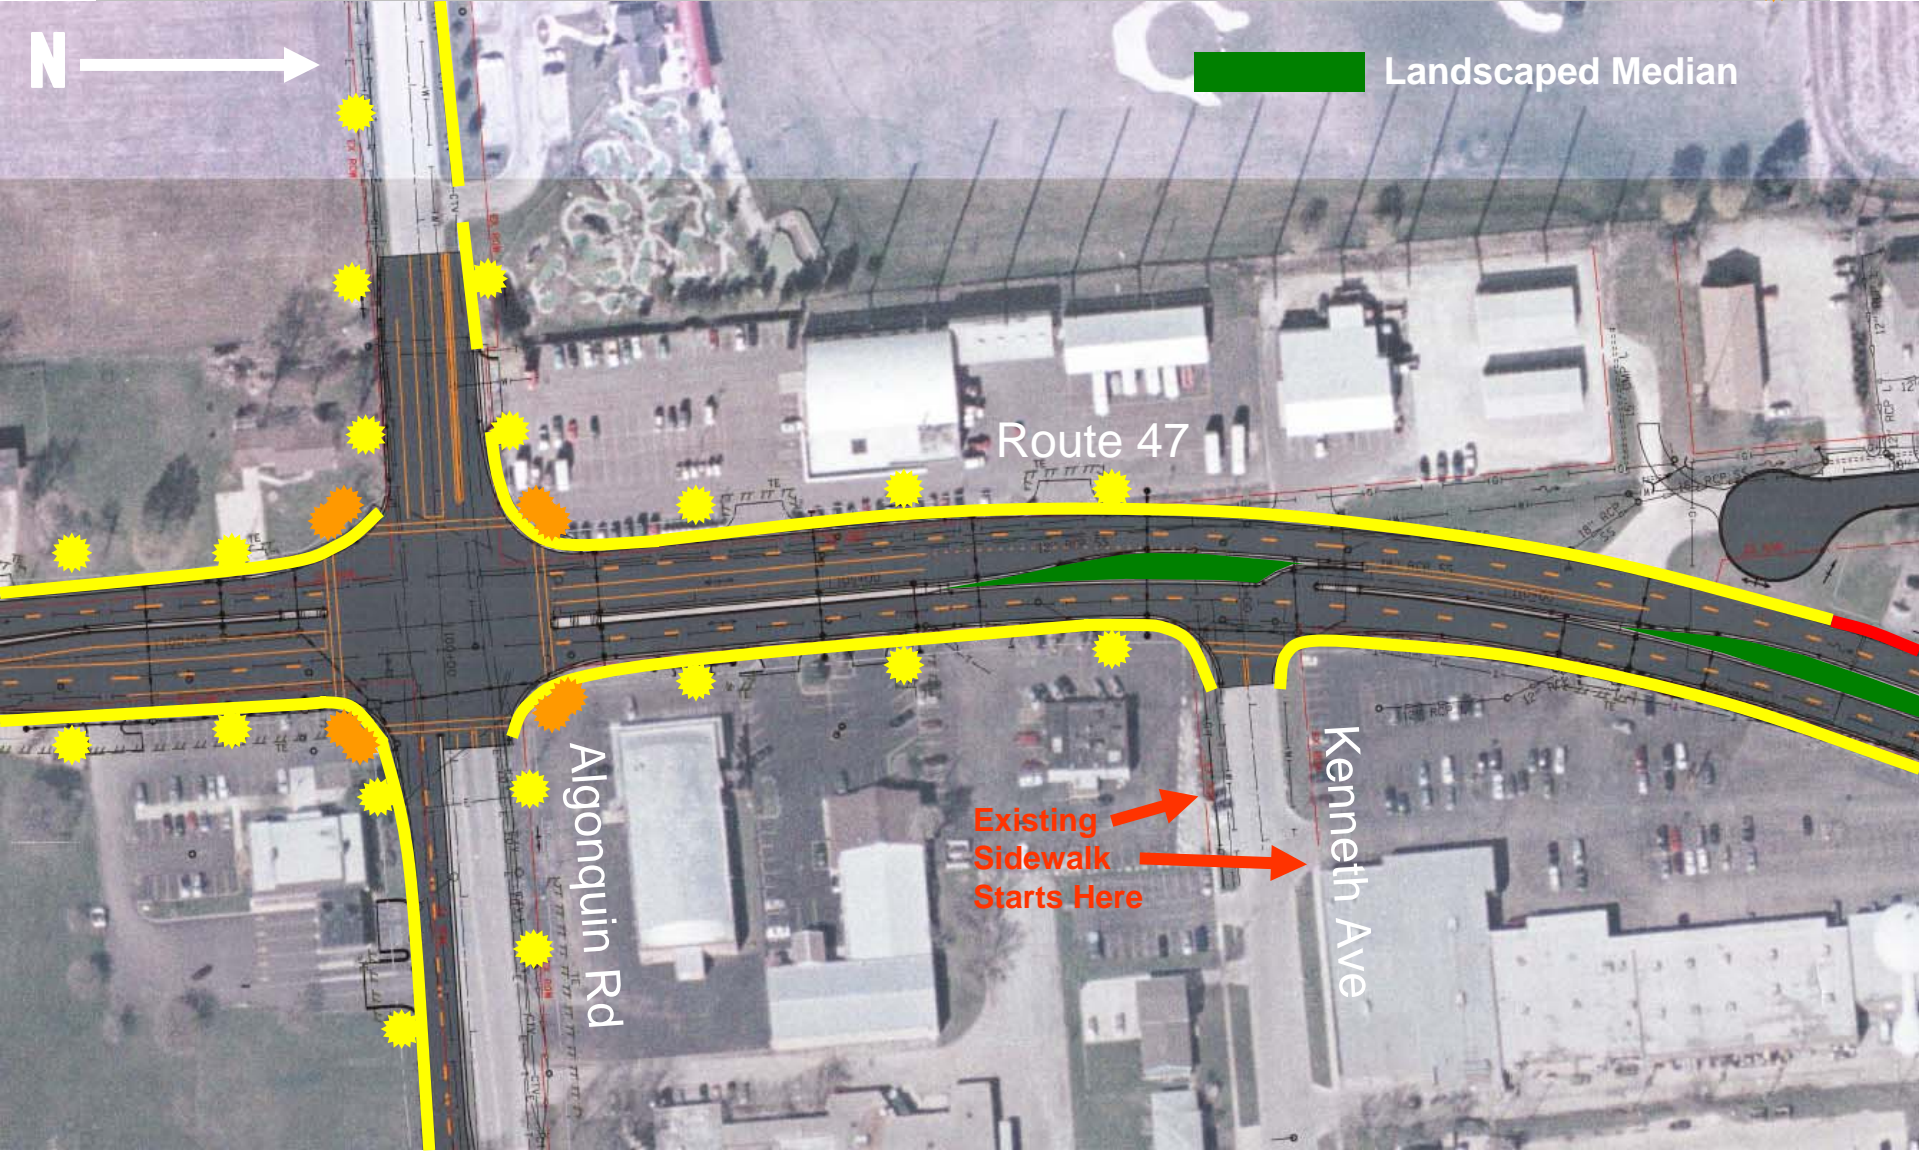

Route 47 Pavement Markings, Sidewalk and Lighting

Proposed Sidewalk:  No Sidewalk:  Type 1 Light Pole:  Type 2 Light Pole: 

 Landscaped Median

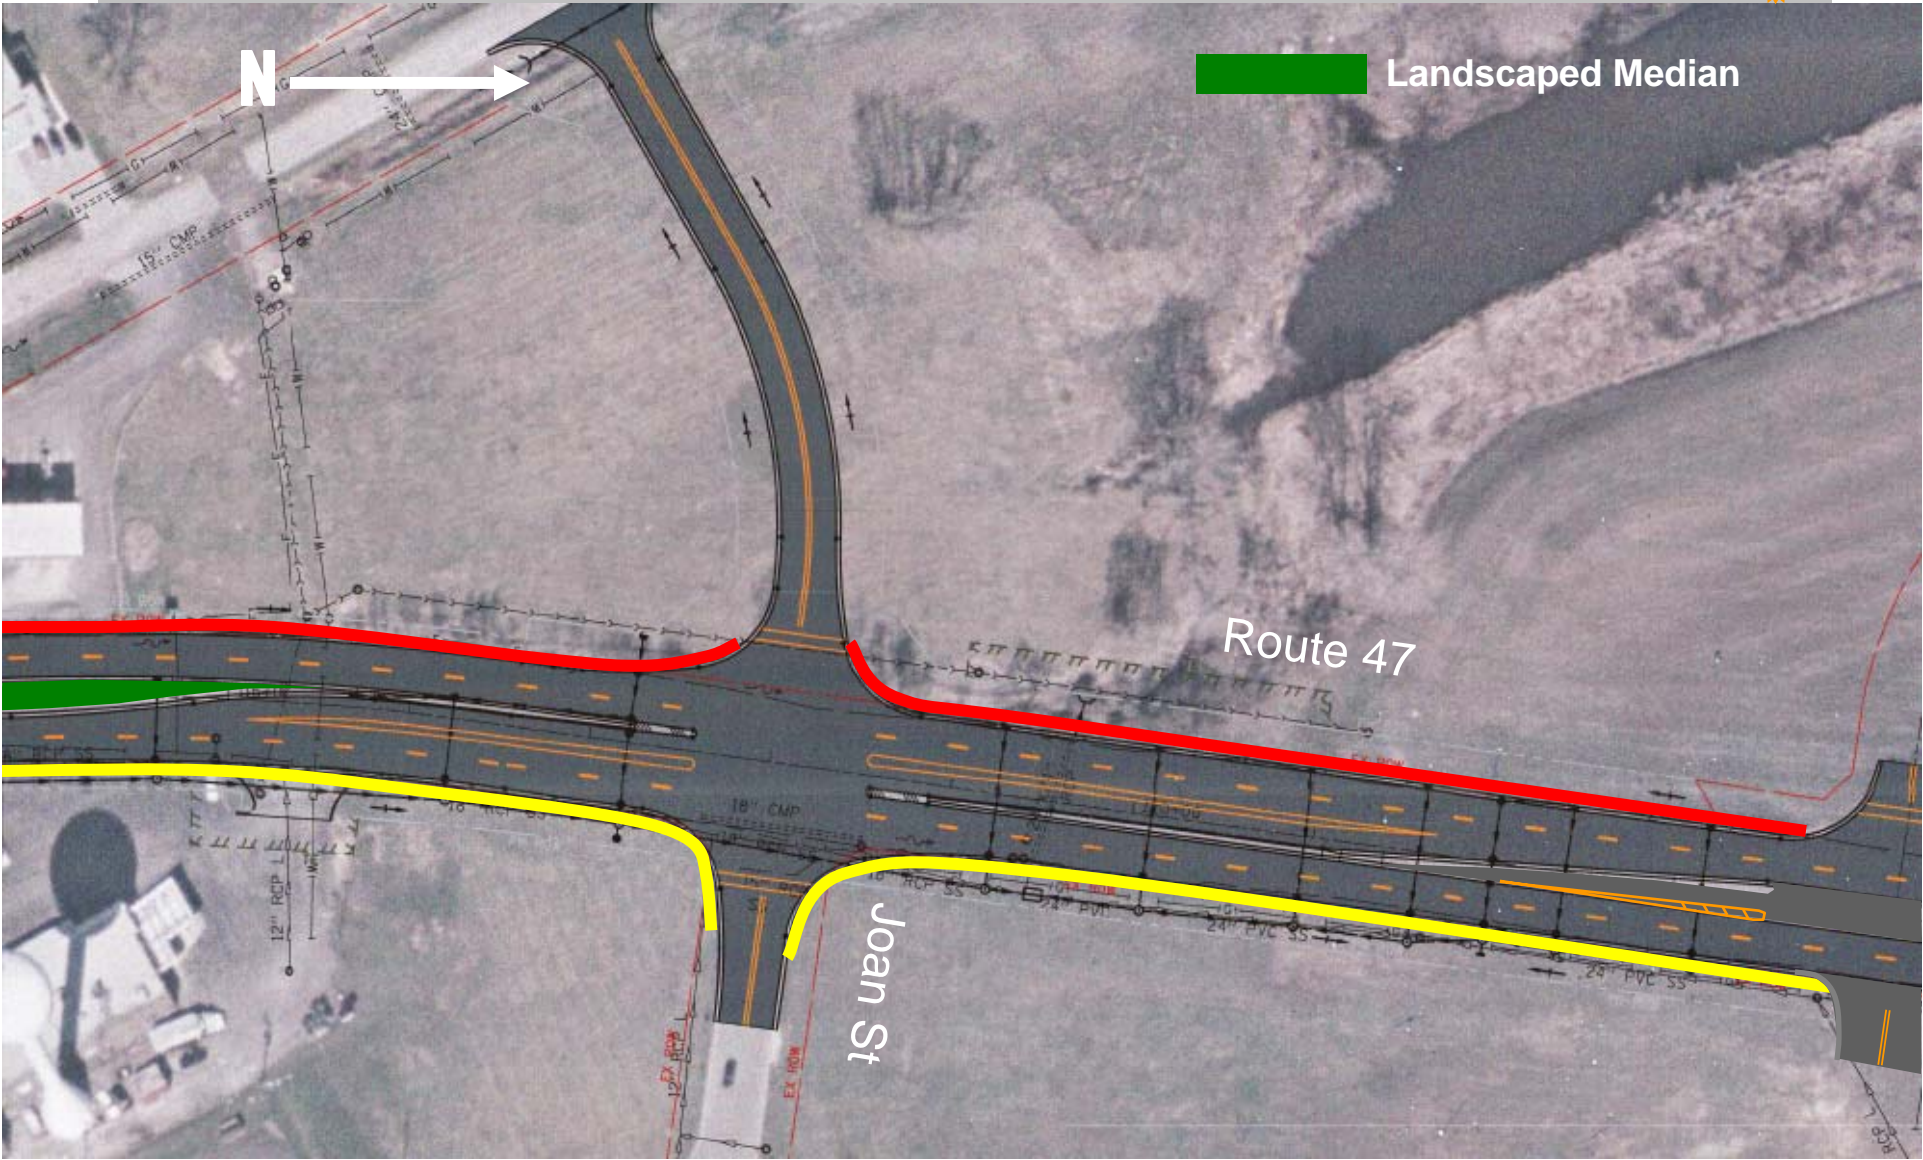


Route 47 Pavement Markings, Sidewalk and Lighting

Proposed Sidewalk:  No Sidewalk:  Type 1 Light Pole:  Type 2 Light Pole: 

N 

 Landscaped Median

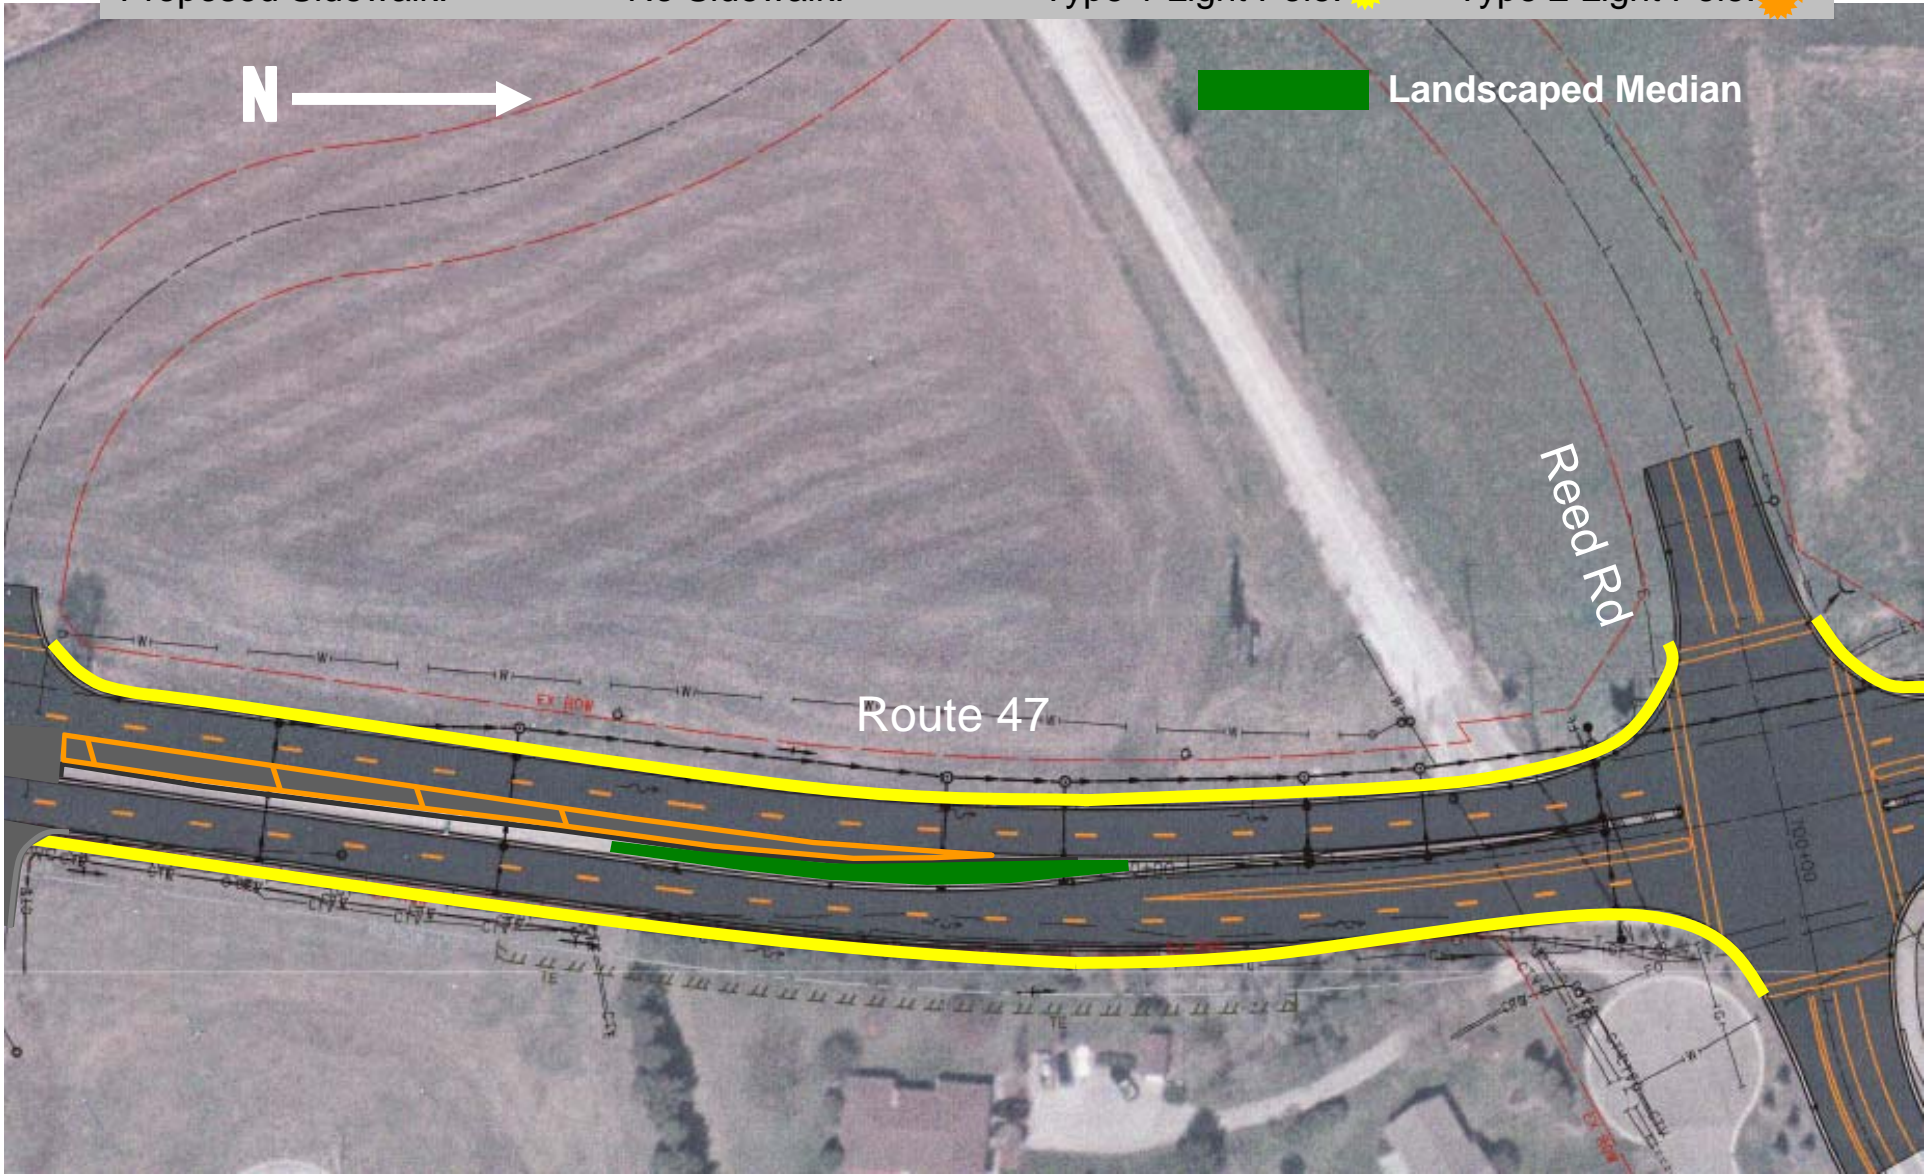


Route 47 Pavement Markings, Sidewalk and Lighting

Proposed Sidewalk: 

No Sidewalk: 

Type 1 Light Pole: 


Type 2 Light Pole: 

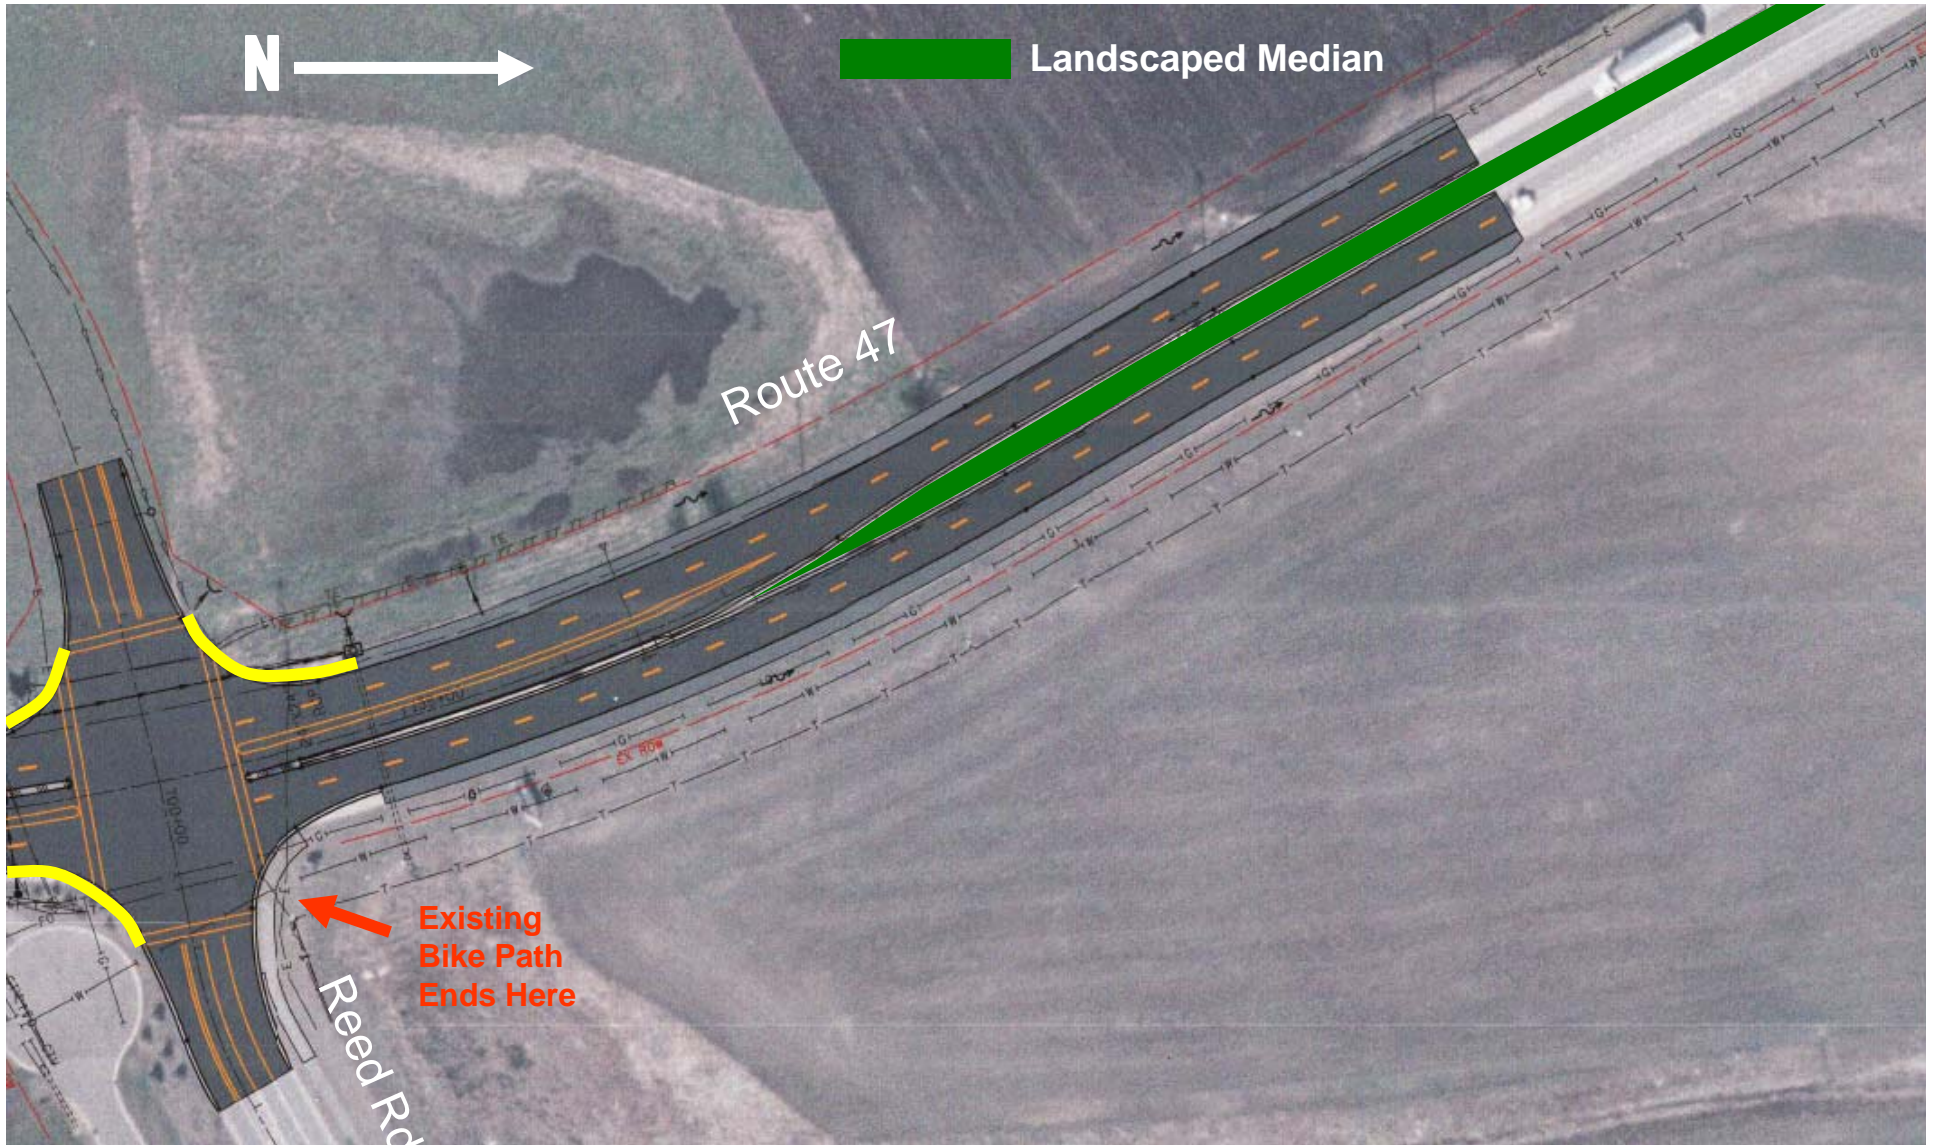

Integral Sidewalk and Curb Example




Light Pole – Type 1

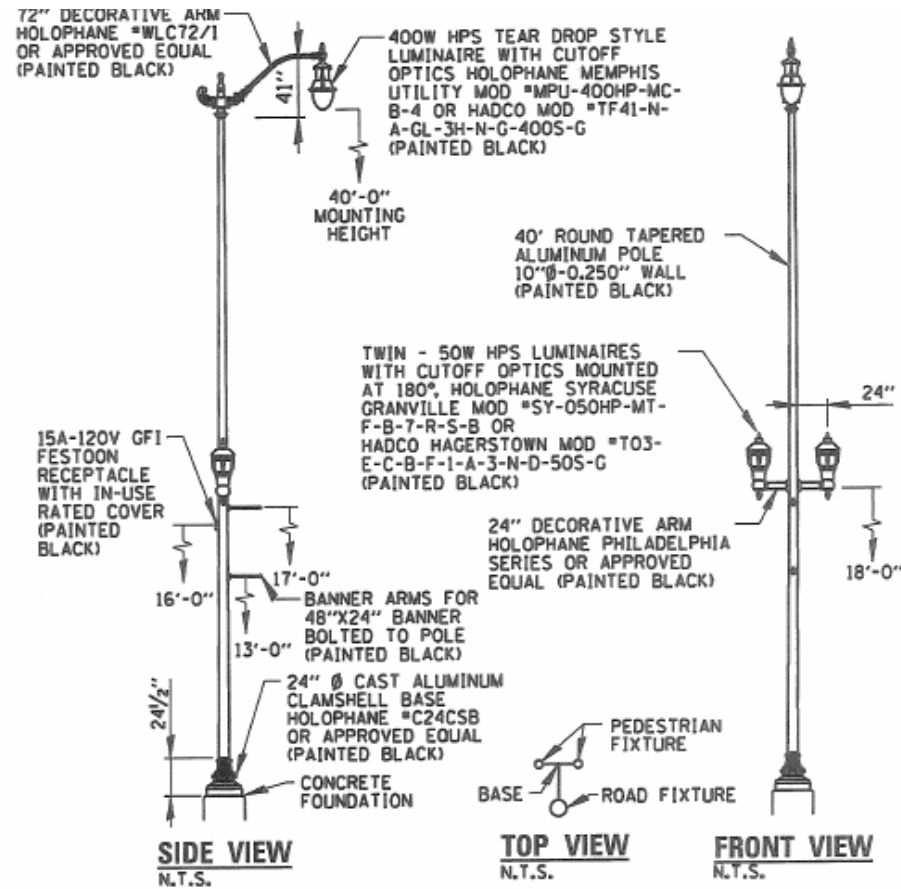

- NOTES: 1. ALL STEEL SHALL BE FROM DOMESTIC SOURCE.
2. LUMINAIRE SHIELDS SHALL BE PROVIDED AND INSTALLED ON DESIGNATED POLES. SHIELDS SHALL BE PAINTED BLACK TO MATCH POLES, AND WILL BE PAID FOR SEPARATELY.

PROPOSED LIGHT POLE TYPE 1

Light Pole – Type 2

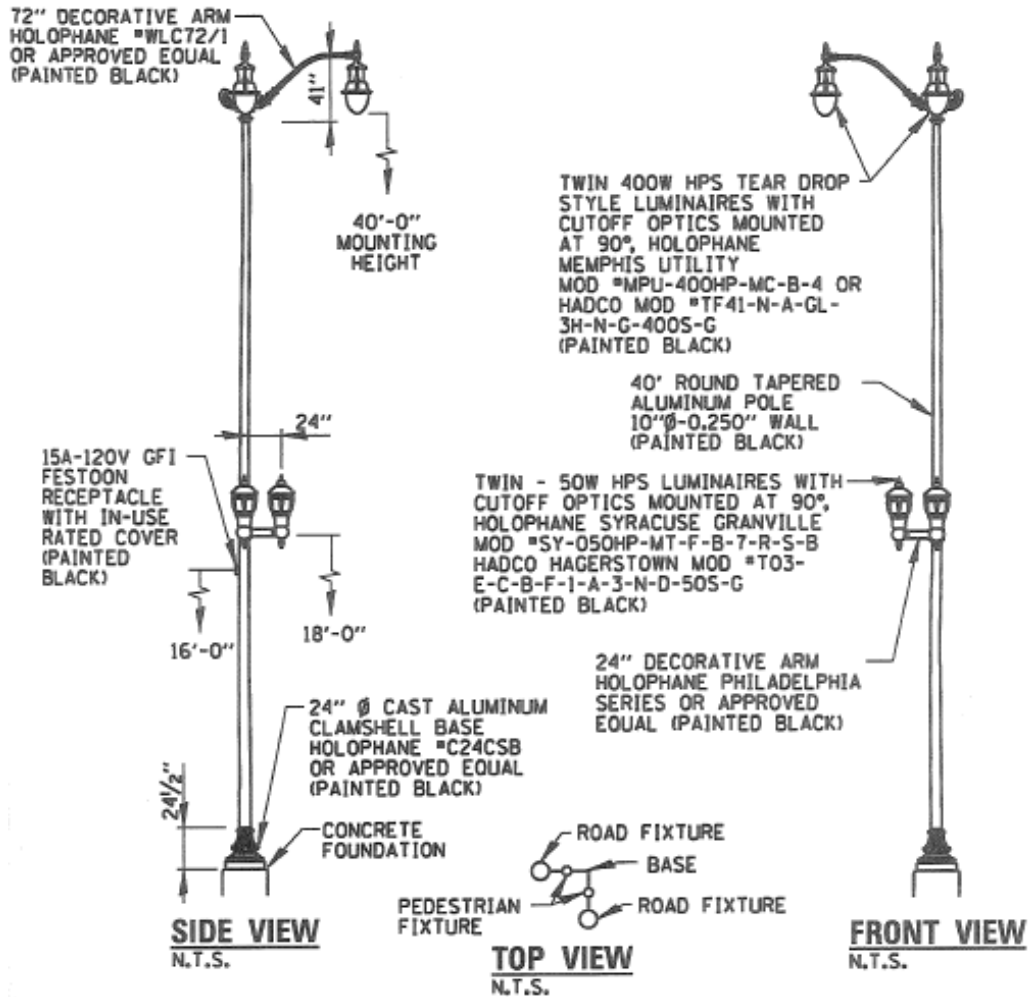

NOTES: 1. ALL STEEL SHALL BE FROM DOMESTIC SOURCE.

PROPOSED LIGHT POLE TYPE 2